

MARION COUNTY SURVEYOR'S OFFICE



SECTION CORNER RECORD

DEBRA S. JENKINS
MARION COUNTY SURVEYOR

SEC. 2 TWN. 15_N RNG. 2_E

BRYAN F. CATLIN, PLS
TECHNICAL SUPERVISOR

Date: 5-20-09
Party Chief: Greene
Crew: Taylor / Finney
Type of Marker: Brass plug
Method of Establishment: County: 2-18-1999
IN S.P.C. E Zone, NAD 83
Name: 15020201
N: 503 188.817 3(m)
E: 46 671.974 4(m)

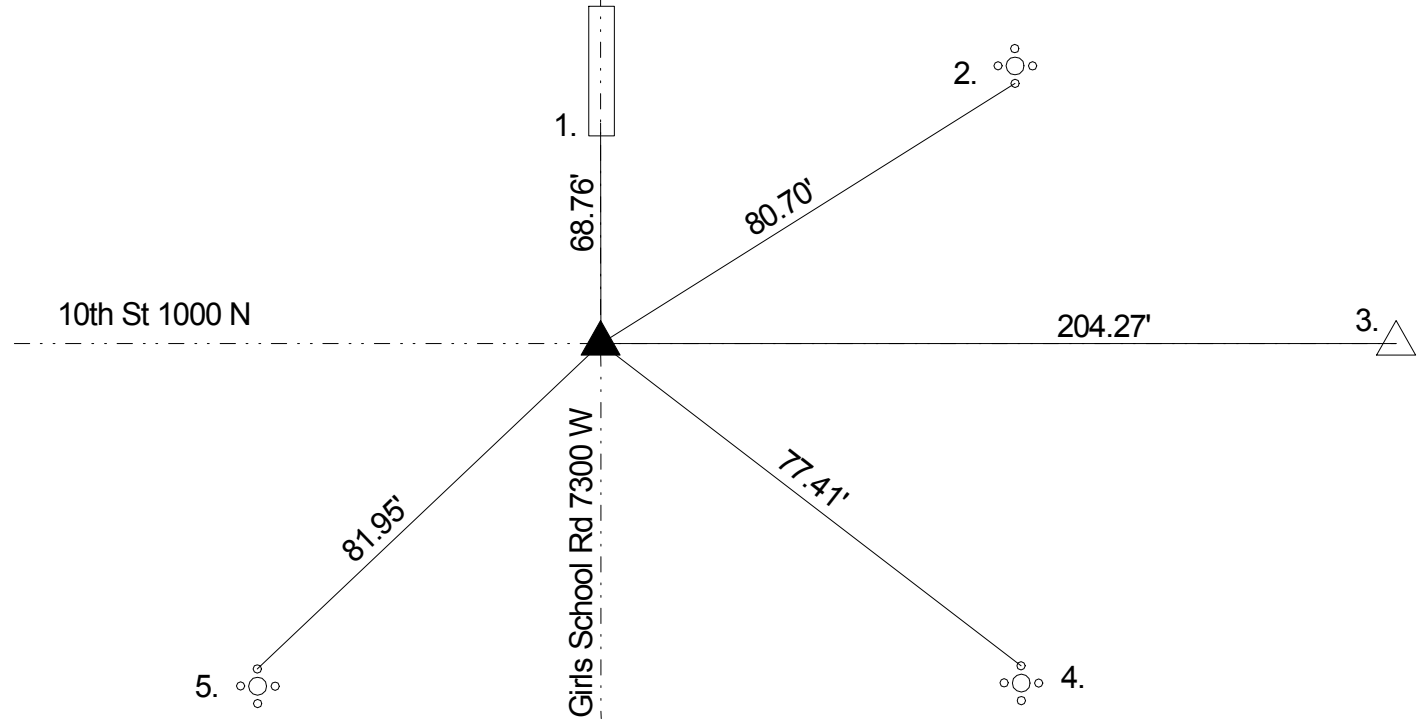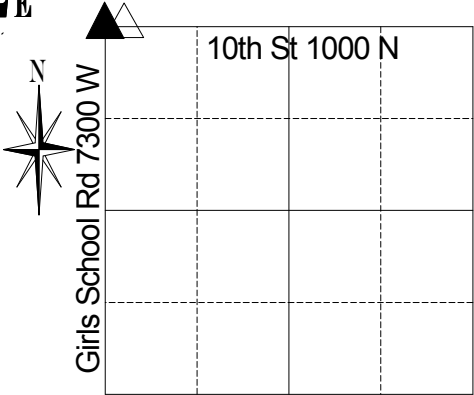

Corner originally set as a post in 1820 by Wm. B. Laughlin with the following witnesses: 10” sugar bearing S 70 E 5 links and a 6” beech bearing S 67 W 10 links. (Marion County Atlas p. 2) A survey by H. B. Fatout on March 29,1849 indicates no stone or witnesses. (Wayne Legal Book p. 23) Corner referenced by MCS on 10/31/1945 and called a brass plug. Corner referenced by Monroe in 3/58 and called a brass plug. Corner referenced by MCS on 4/19/62 and called a brass plug. Corner referenced by Wilcoxon on 4/1/81 and called a brass plug. Corner referenced by Duke on 8/14/86 and called a brass plug. Corner referenced by Wilcoxon on 3/24/92 and called a brass plug. Corner referenced by Wilcoxon on 9/28/95 and called a brass plug. Corner referenced by Wilcoxon on 2/18/1999 and called a brass plug. Corner referenced by Wilcoxon on 7/11/2004 and called a brass plug. Corner referenced by Greene on 5/20/09 and called a brass plug.

REF.	DISTANCE	DESCRIPTION
1.	68.76'	Cut 'x' in S end of median
2.	80.70'	Cut 'x' S bolt of aluminum pole base
3.	204.27'	Due E to SW 36-16-2 Brass plug
4.	77.41'	Cut 'x' N bolt of aluminum pole base
5.	81.95'	Cut 'x' N bolt of aluminum pole base